



- All rights described in chapter IV of the copyright, designs and patents act 1988 have been generally asserted
- Where any drawing is to be read in conjunction with another, including specialists, the two drawings shall be cross-checked and any discrepancies reported to the architect before the work is put in hand
- All dimensions are in millimetres, all levels are in metres, unless shown otherwise
- Any discrepancies in dimensions or details on or between these drawing/specifications should be drawn to the attention of the boom brown and/or the engineer in writing for clarification
- Drawing prepared solely for the use of client, as detailed in text box, and is not to be copied, lent or used by any third party without written permission

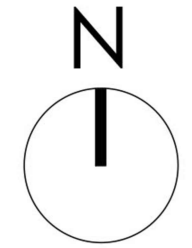

0 5 30m

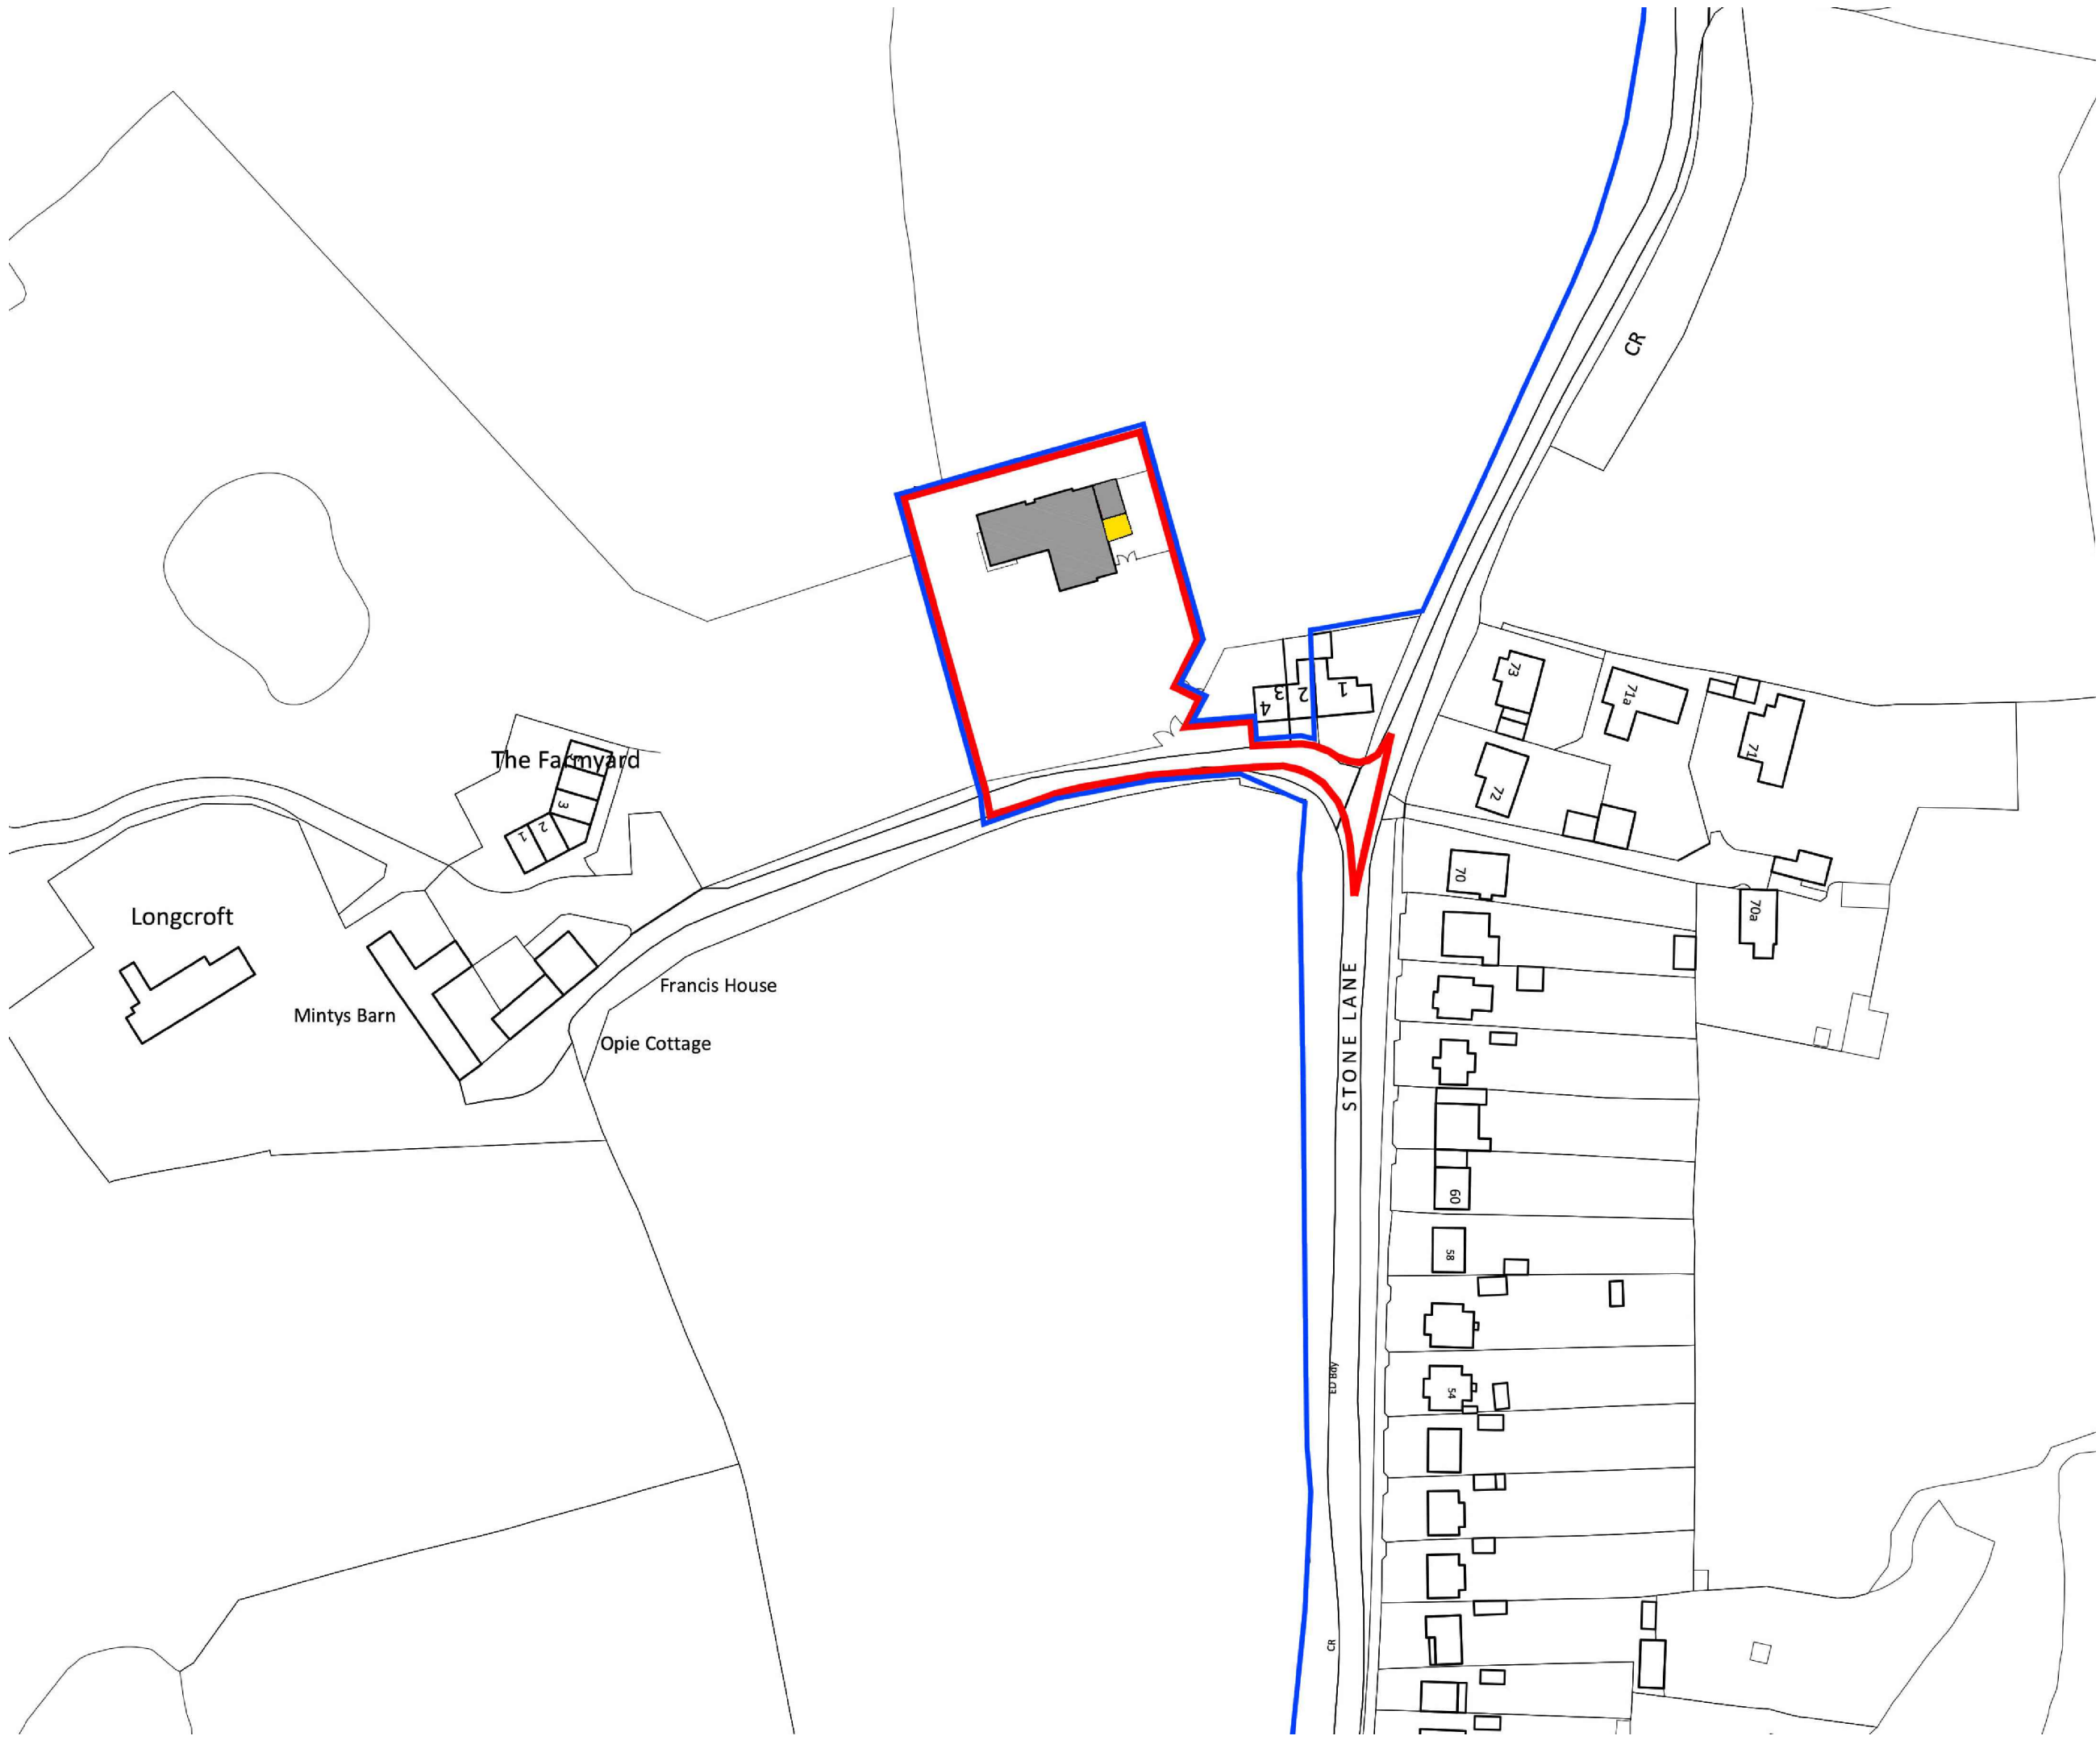

| Rev |
|-----|
| |

CJArchitect Ltd
 a 1 stephenson court . old college road . newbury . rg14 1th
 m 07771 526144
 e craig@cja-lltd.co.uk

THE TROUGH FARMSHOP,
 LONGCROFT FARM, STONE LANE,
 YEOVIL

Mr. Mrs J Snell
 SITE LOCATION PLAN

1:1250 @ A3 apr 2022
 DWG REF. Rev.
 22-034/PL/01 -